



1:20

Danish Institute of Fire and Security Technology
File no. PG11997

Axel Broholm

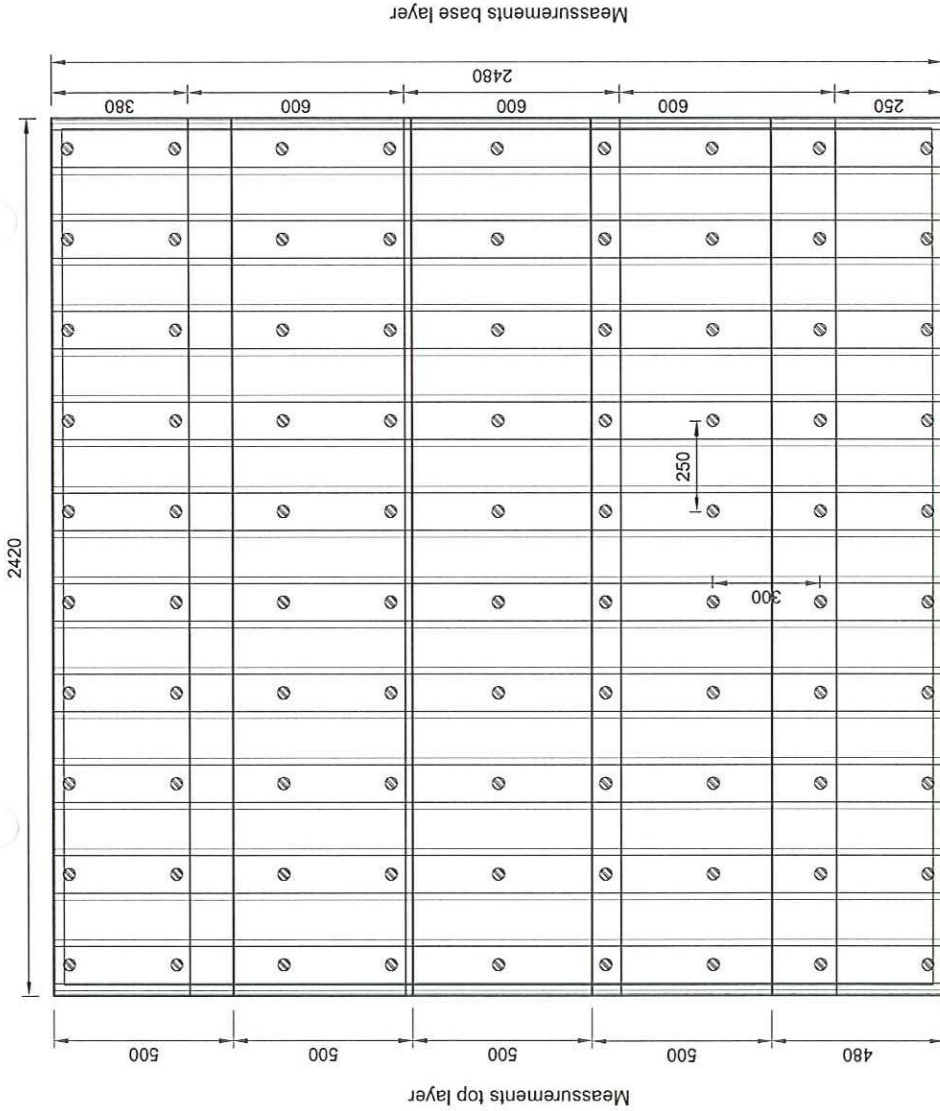

1:10

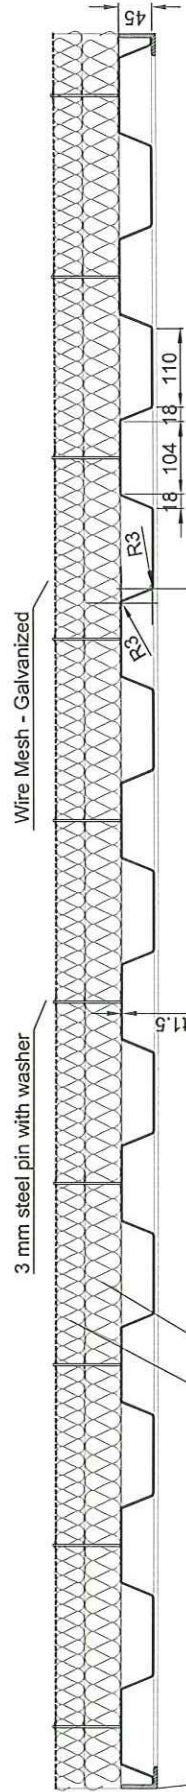

All measurements in mm

ROCKWOOL
FIRE SAFE INSULATION

Subject: H120 Corr. Bulkhead Date: 2008/12/01

Dwg No.: (21) 4.007 Scale: 1:20 / 1:10 Rev.: 08/12/10 Designer: SRP

- L-bar 30 x 50 x 5 mm
- Rockwool HC Wired Mat 150, 40 mm Density 150 Kg/m³
- Rockwool HC Firebatt 150, 50 mm Density 150 Kg/m³

(21) 4.007